


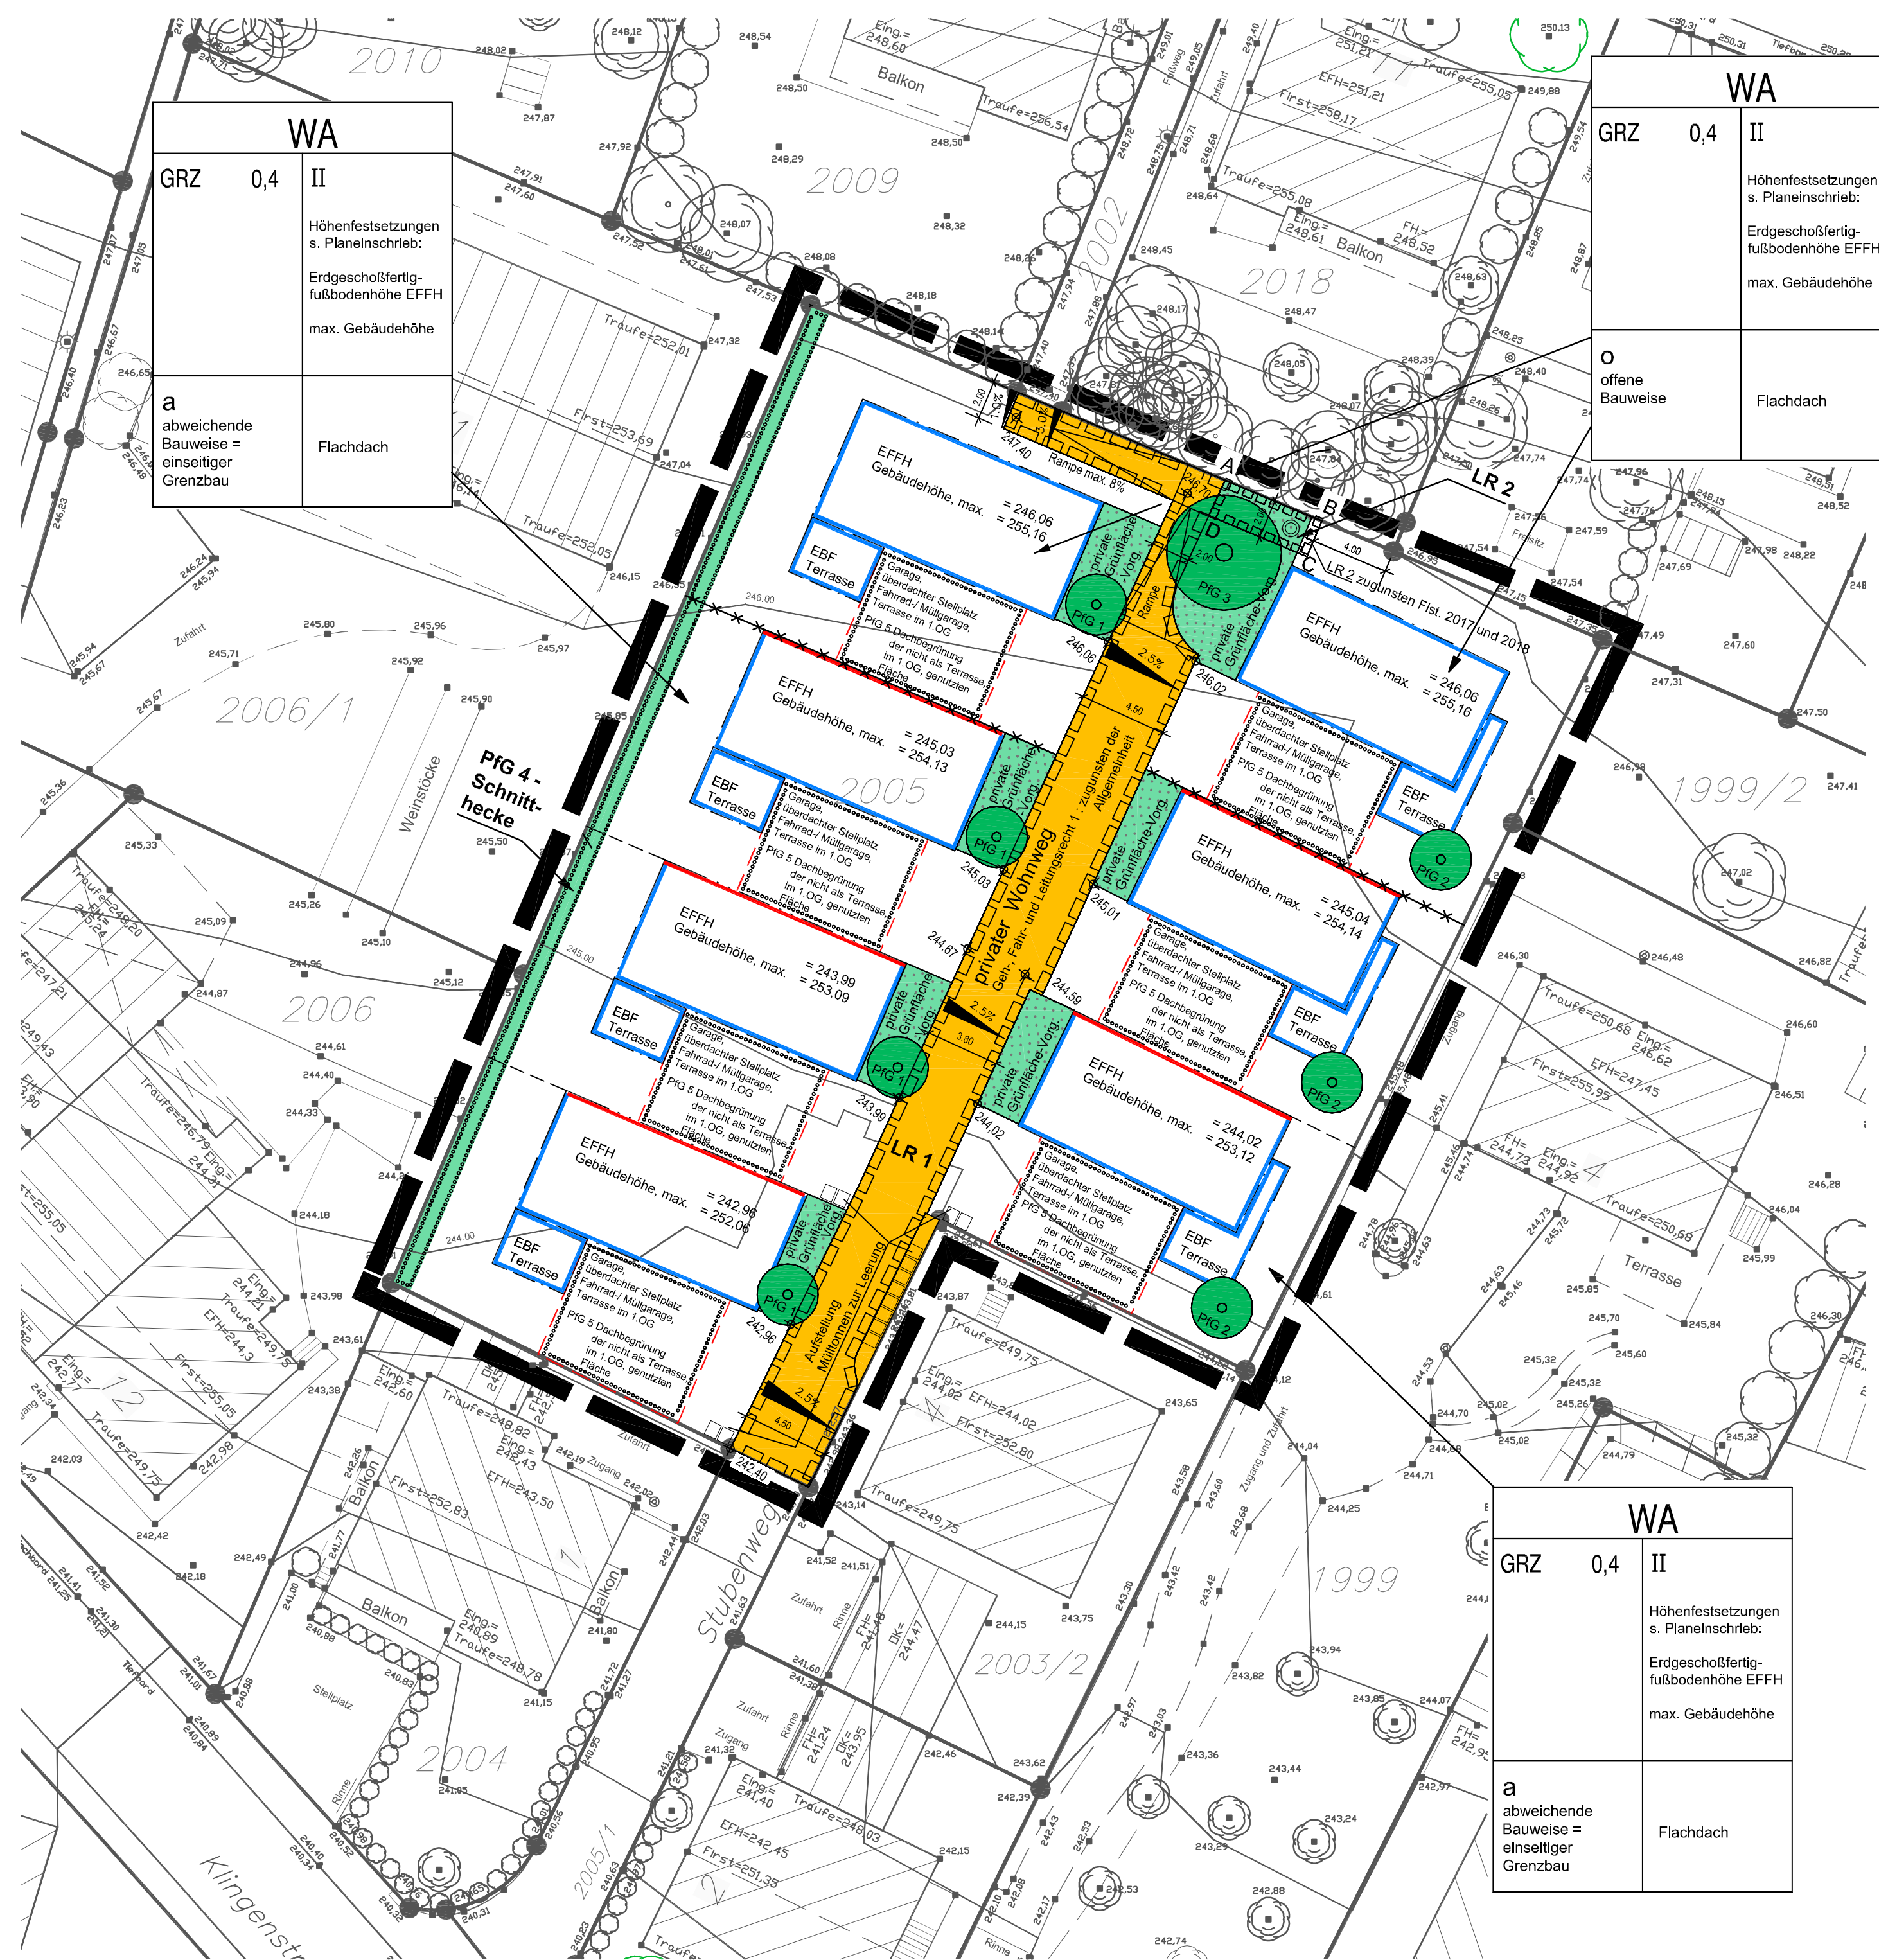

	Planggröße: 784 x 420
--	--------------------------